



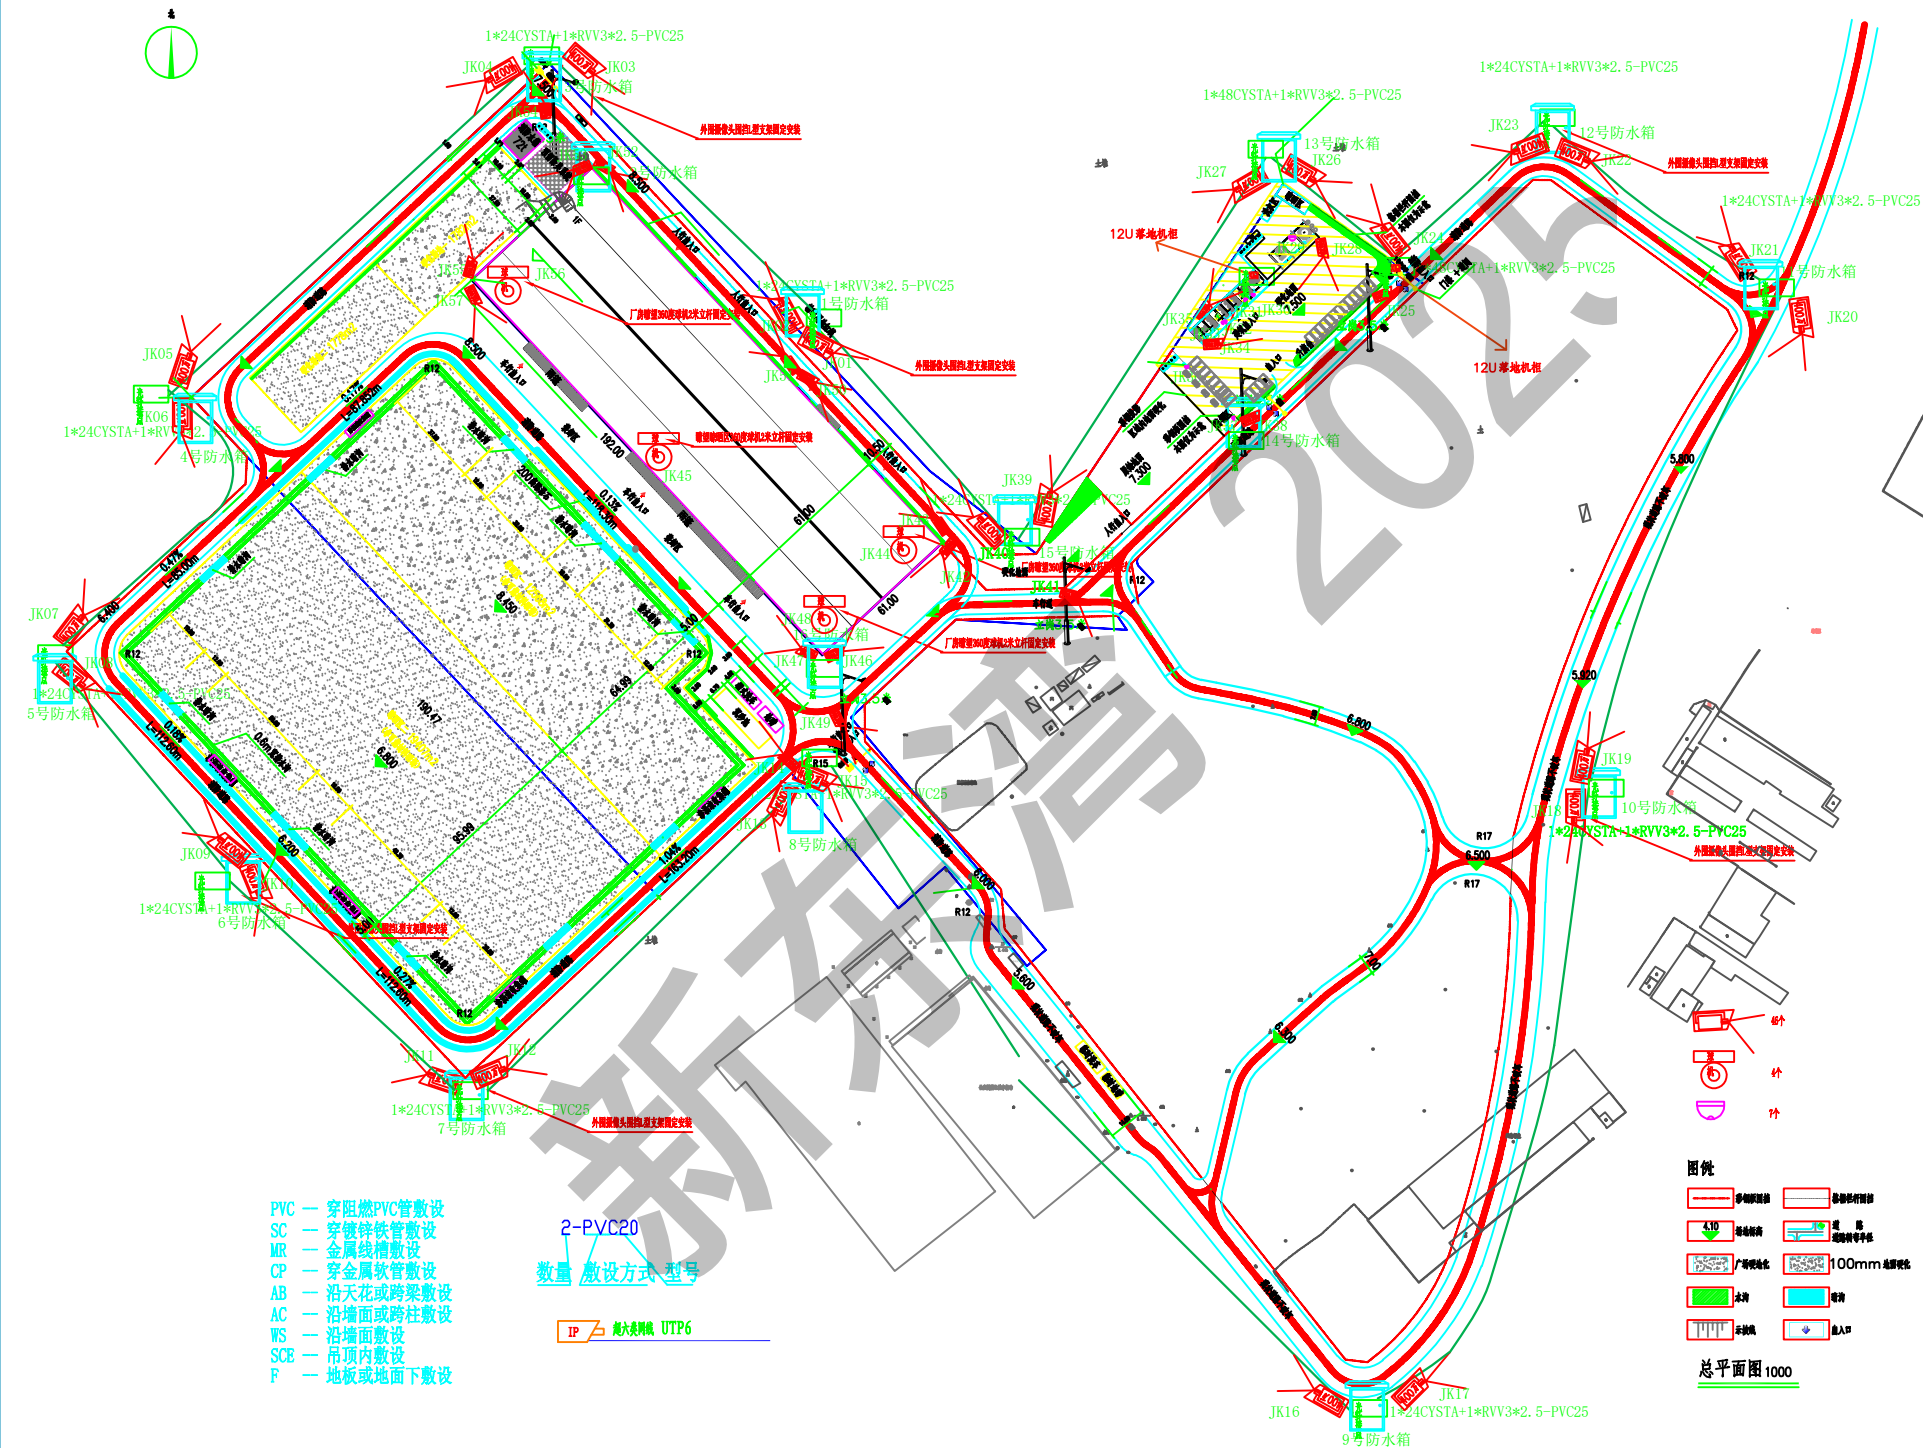


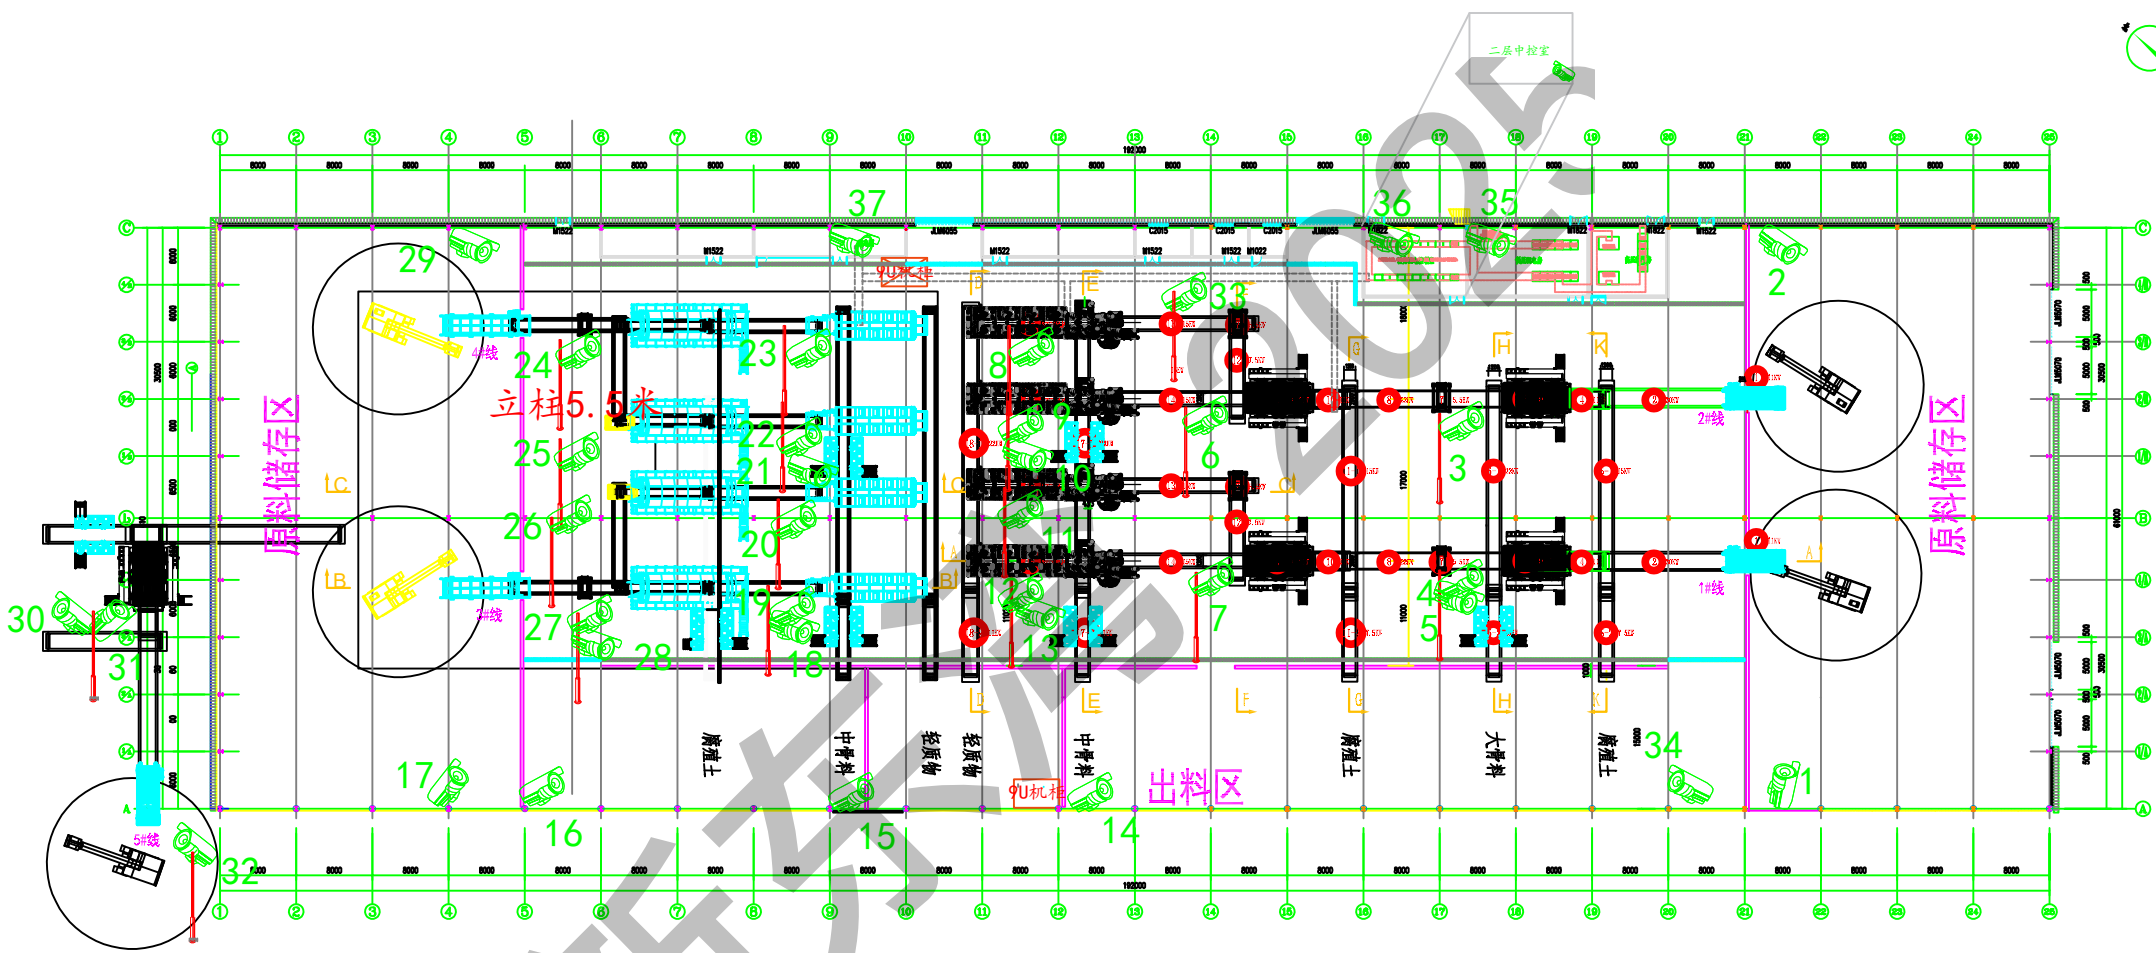

工艺布置平面图 1:200
2020.09.01, 2020.09.01, 2020.09.01

共37个+中控室1个

拼接屏配套落地柜示意图

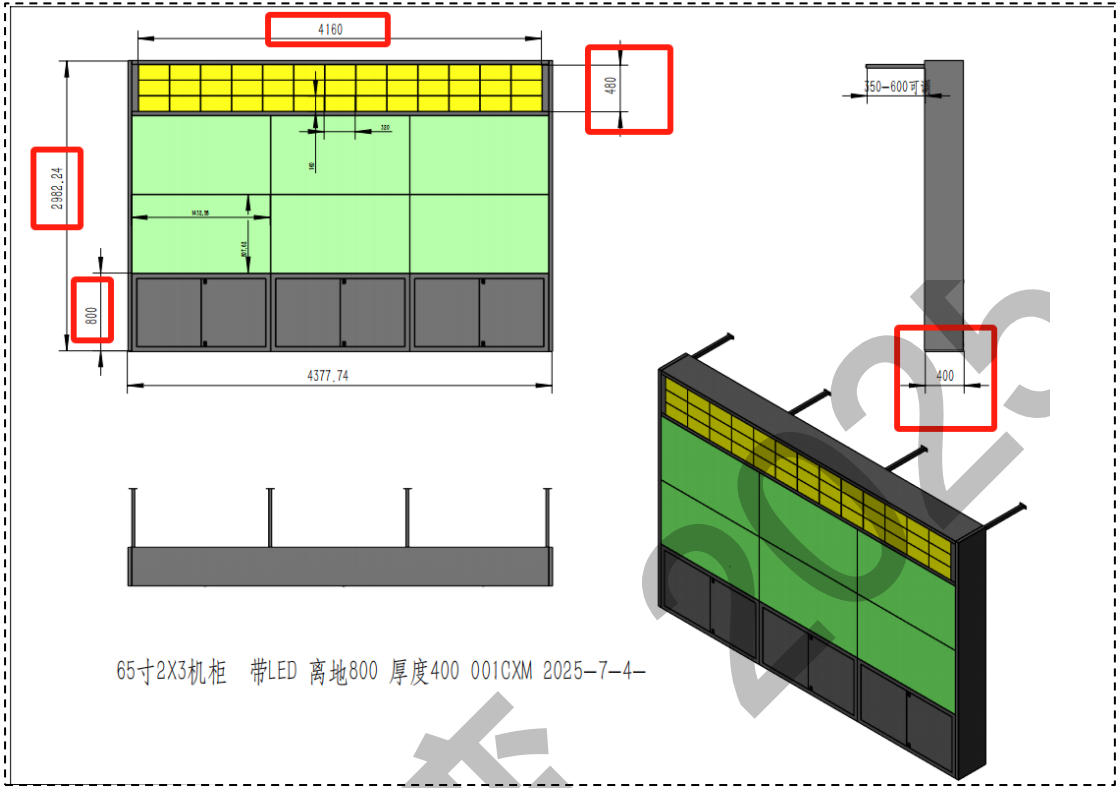

备注：具体尺寸根据现场实际情况进行调整。