


工程地点：东莞市茶山镇塘角工业区南塘路20号

东莞新锋燃气贮配站(茶山)装饰项目

室内装饰设计图

2026年6月

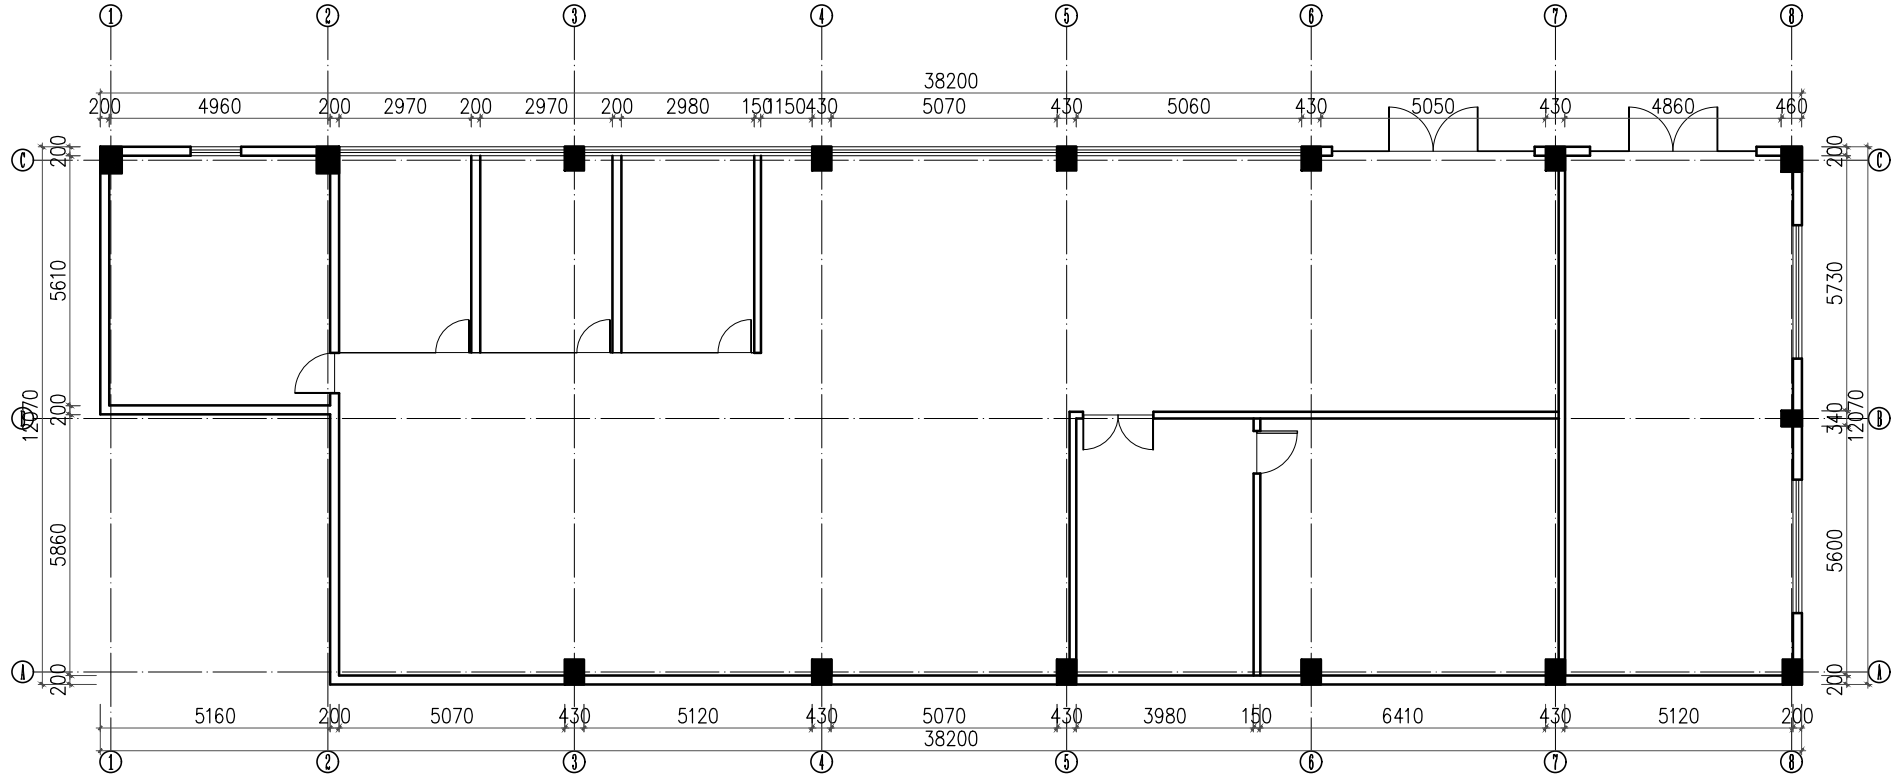


2 FIXTURE/FURNISHING PLAN
Scale: 1: 120 原始结构图

原始结构图
REFLECTED CEILING PLAN

ALL DESIGN AND SPECIFICATIONS ARE THE PROPERTY OF



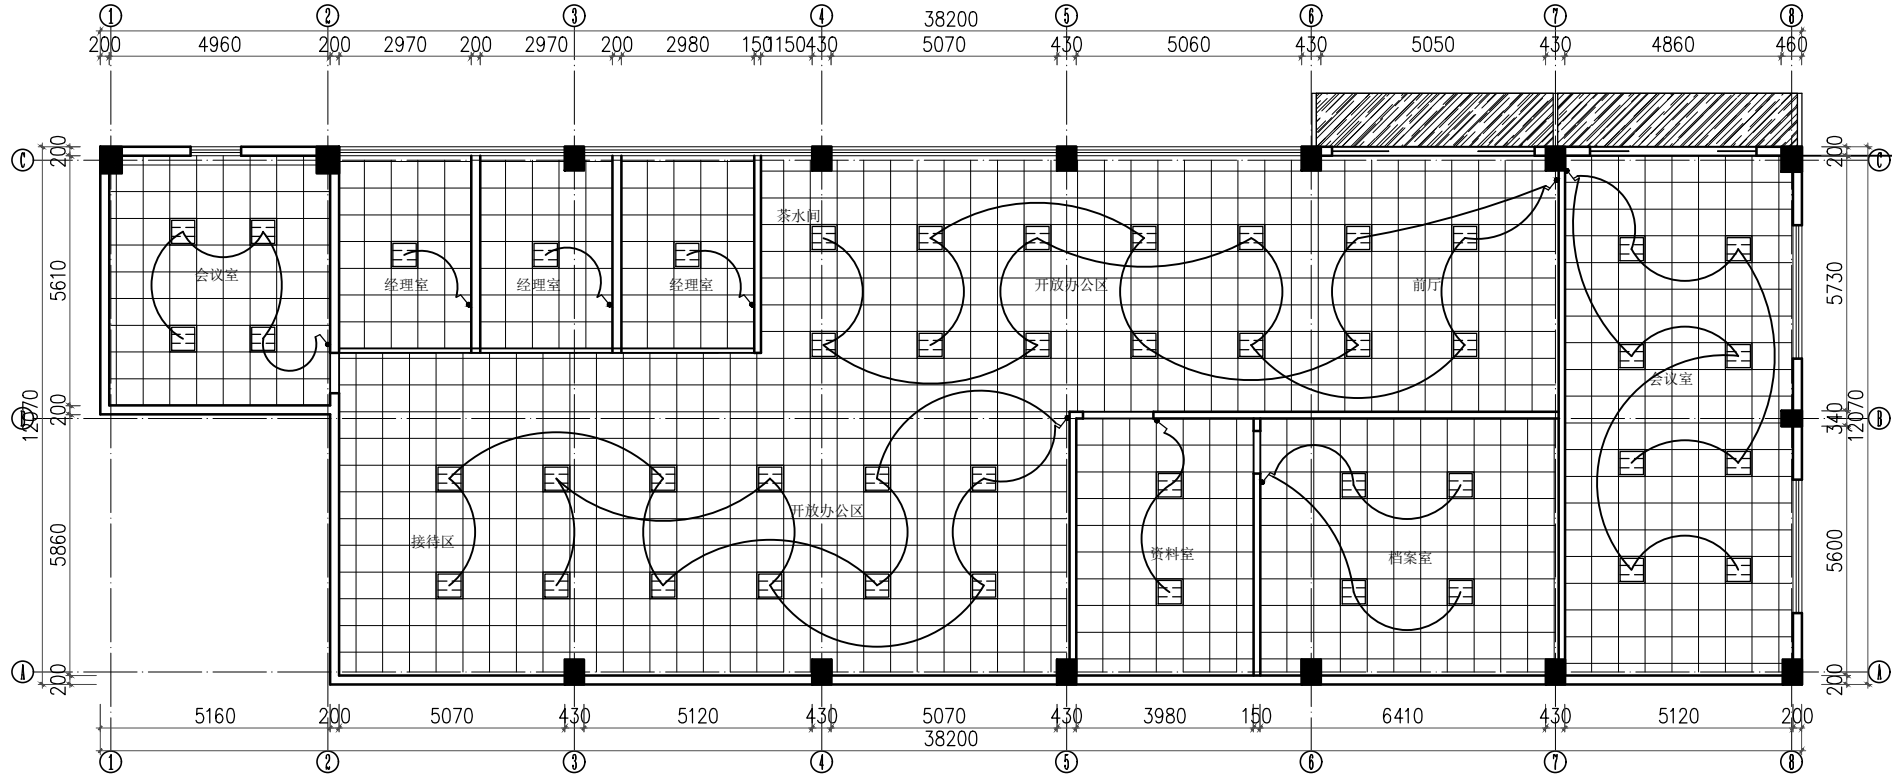

5 FIXTURE/FURNISHING PLAN
Scale: 1: 120 灯具开关控制图

说明:		说明:	
	空调控制开关		三联单控开关
	单联单控开关		一位双控+一位单控
	双联单控开关		两位双控+一位单控

灯具开关控制图
REFLECTED CEILING PLAN

DRAWING TITLE

ALL DESIGN AND SPECIFICATIONS ARE THE PROPERTY OF







AR-1.4

